



末野立坑 薬液注入施工図 S = 1/100

平面図

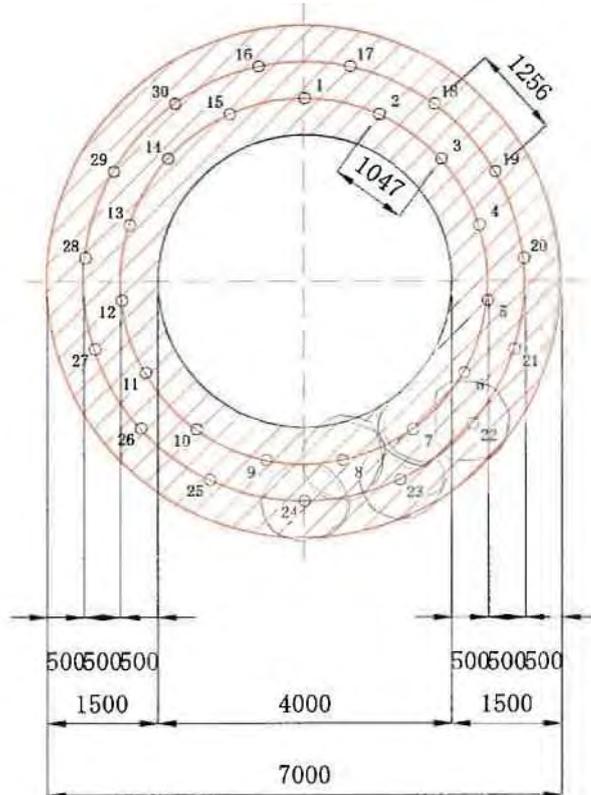

断面図

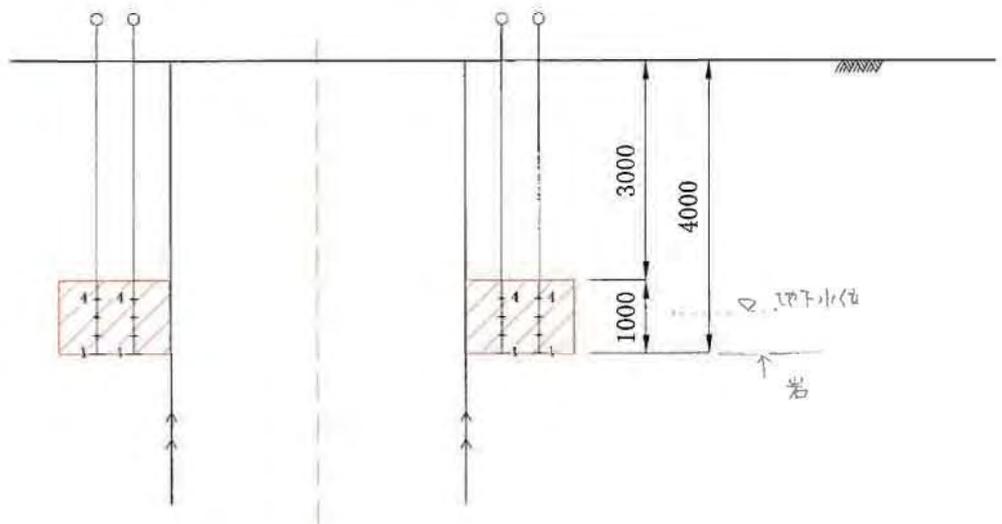






北

GL-3.5~4.5

東

南

西

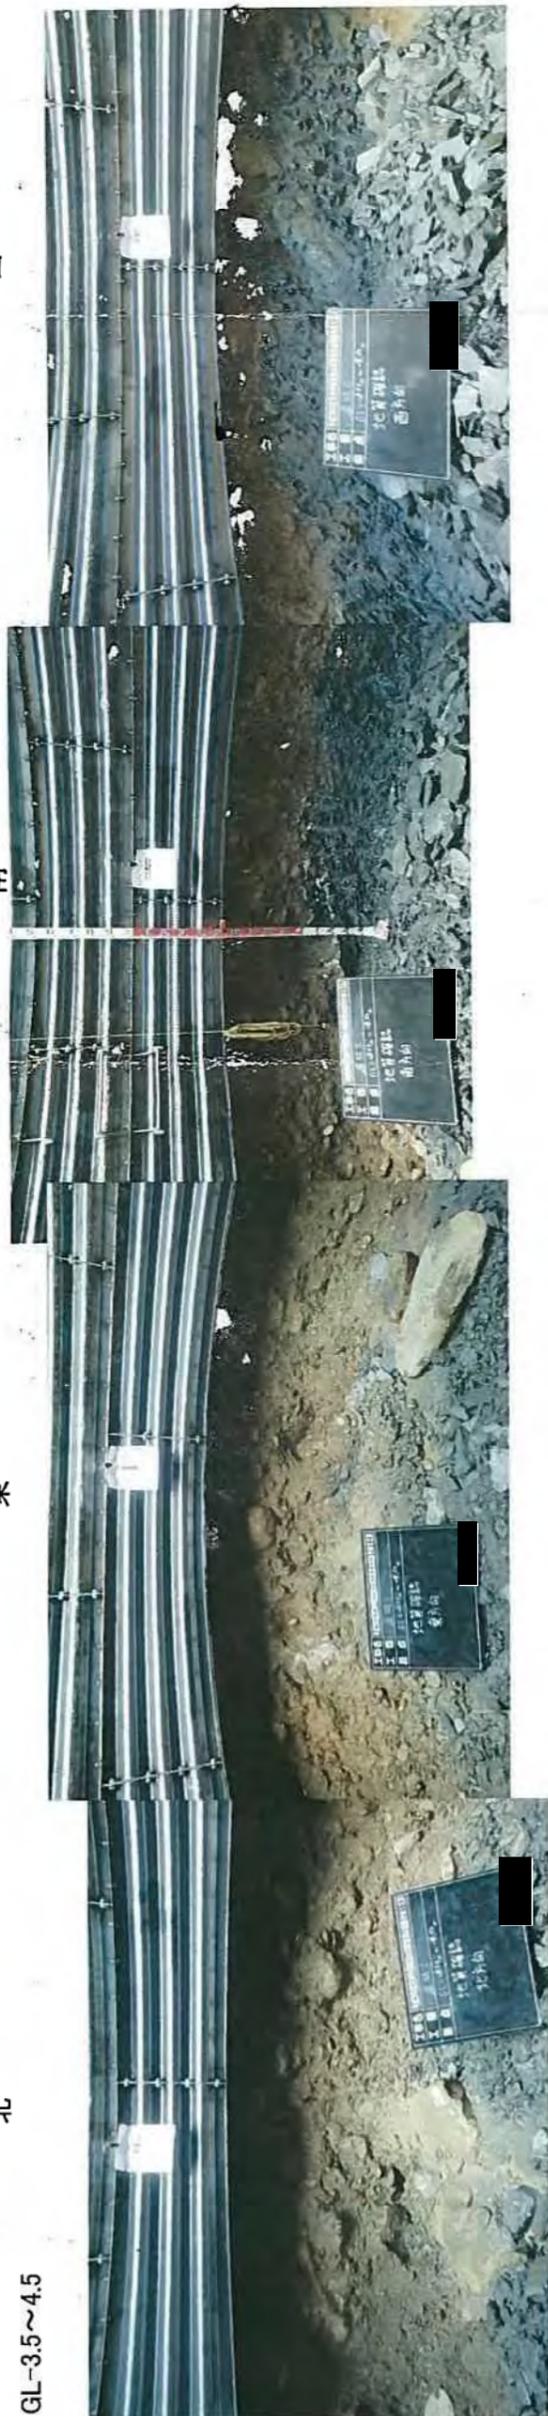

GL-3.9mで岩着


岩盤




GL-4.5~5.5



GL-5.5~6.5

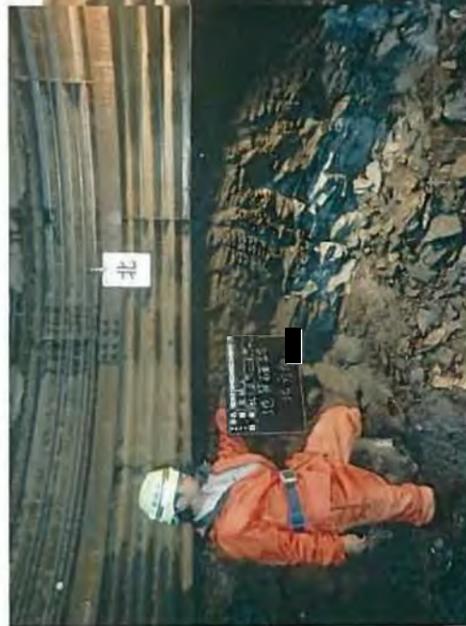

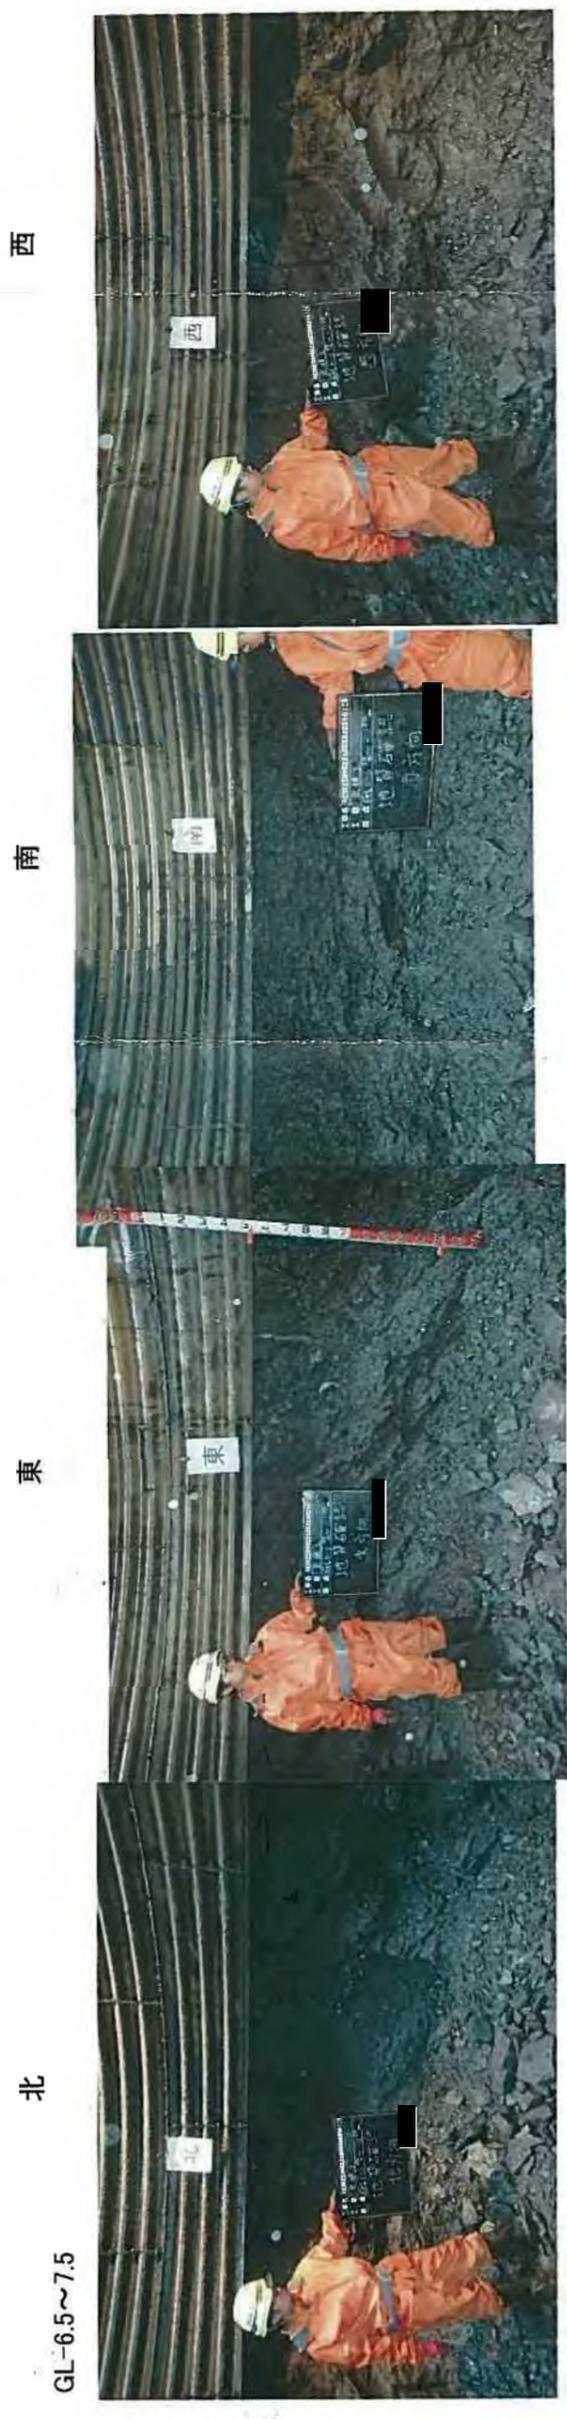



GL-6.5~7.5



GL-7.5~8.5



GL-8.5~9.5

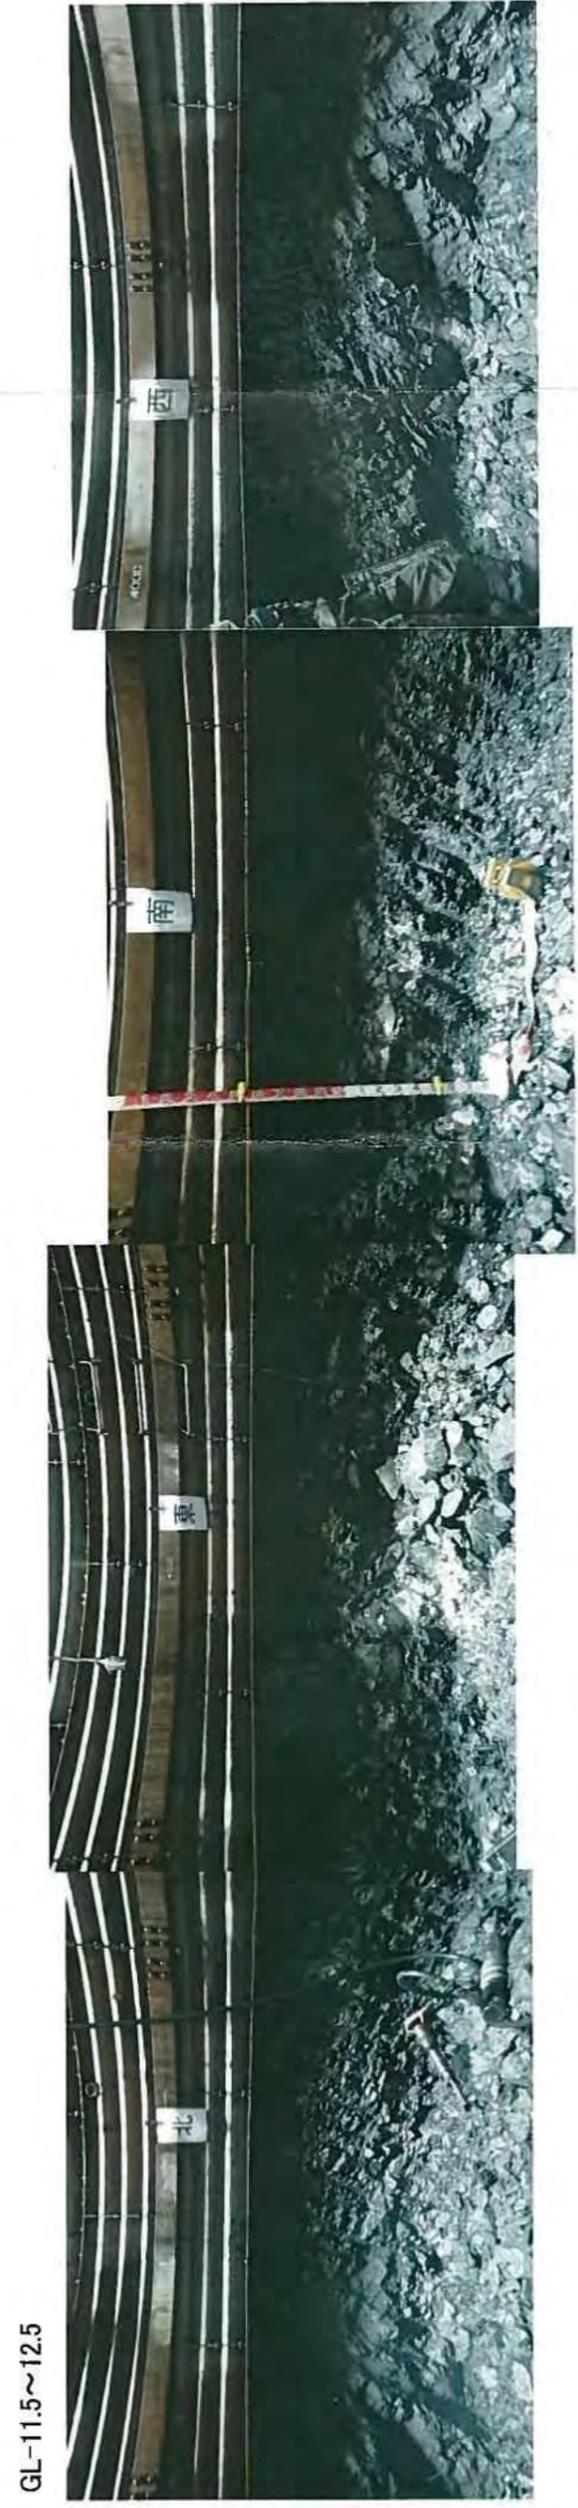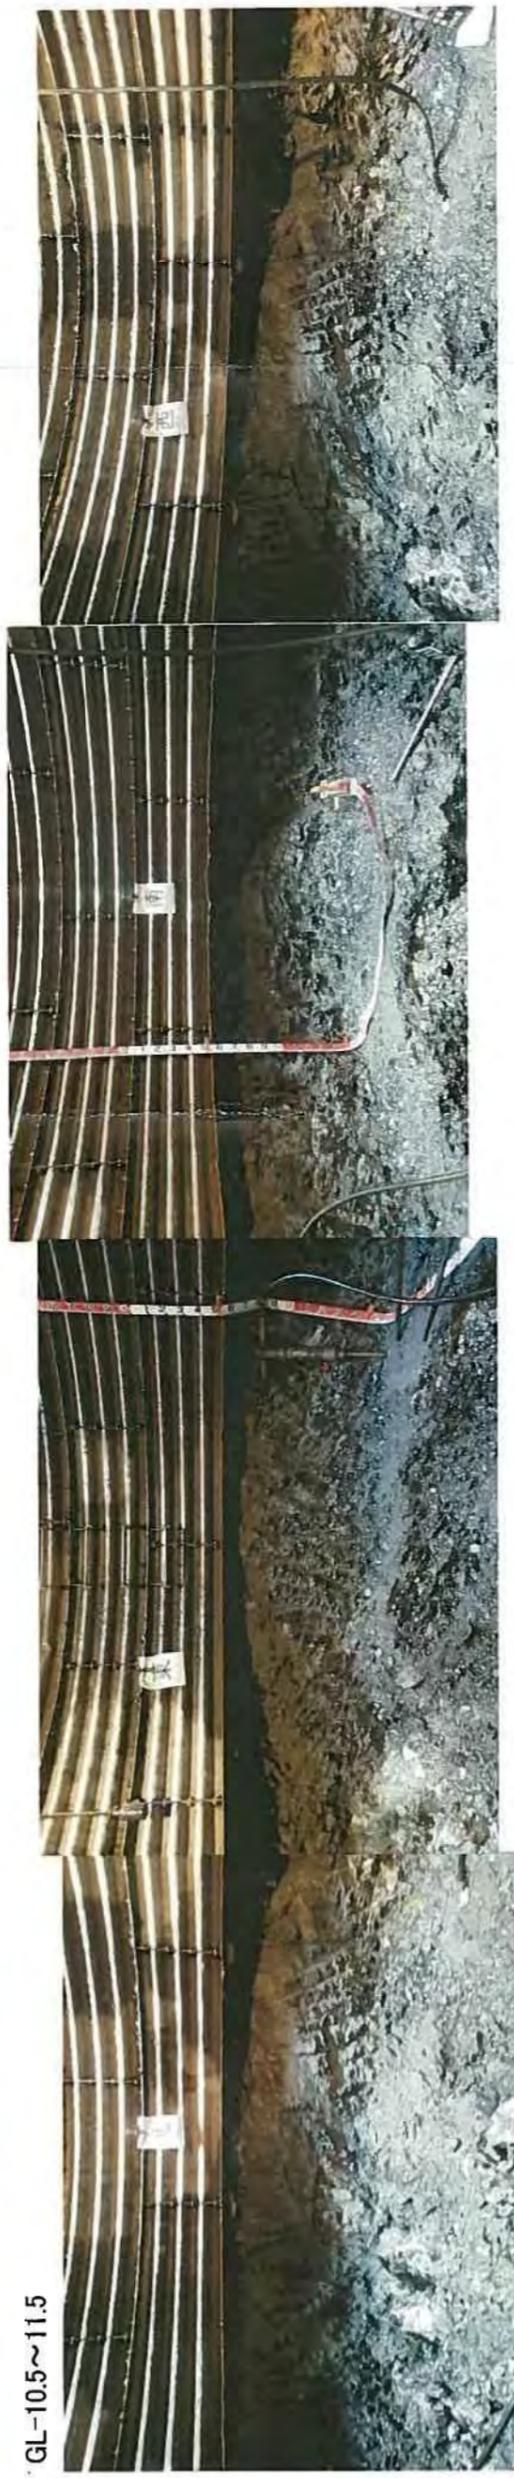


北

東


南

西

GL-12.5~13.5

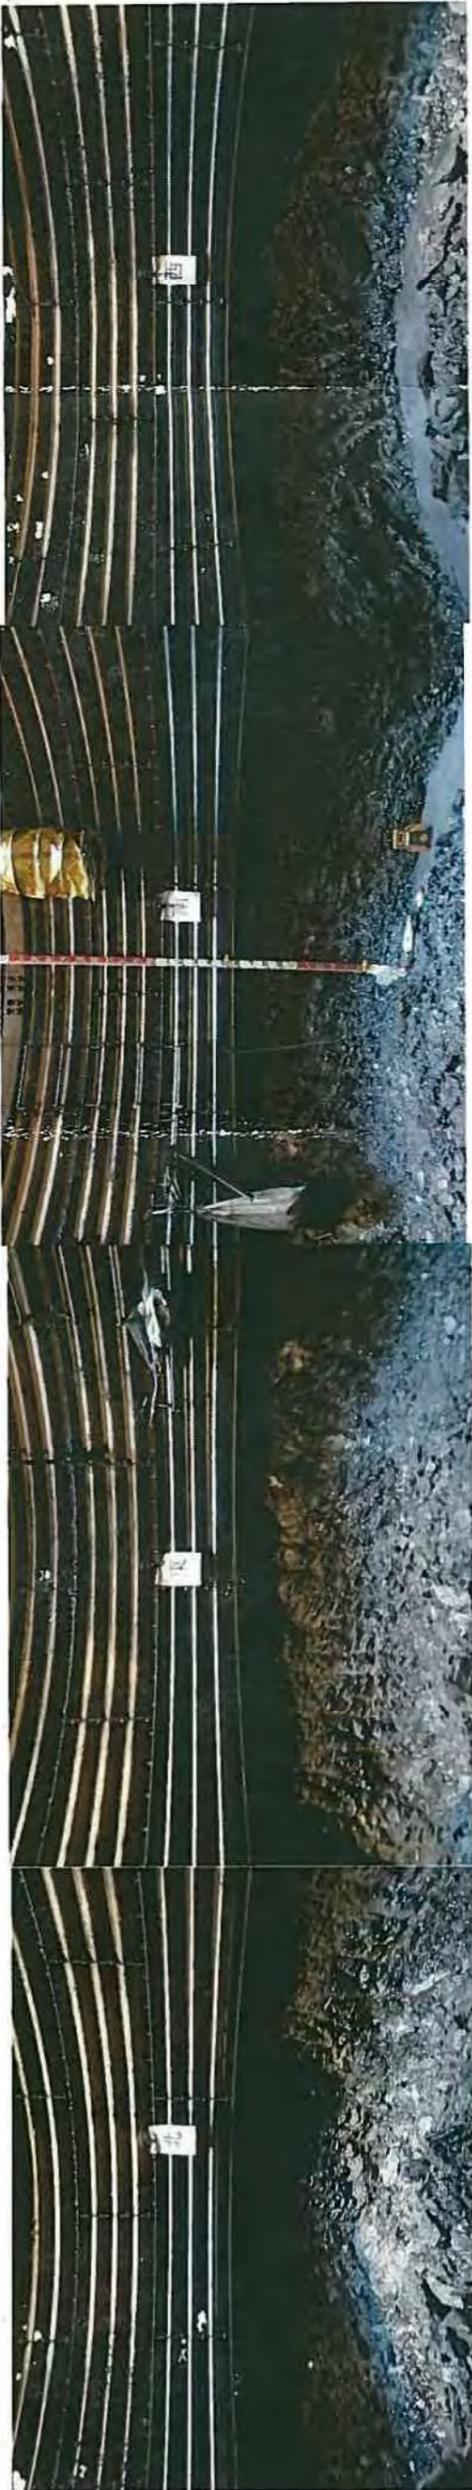

GL-13.5~14.5

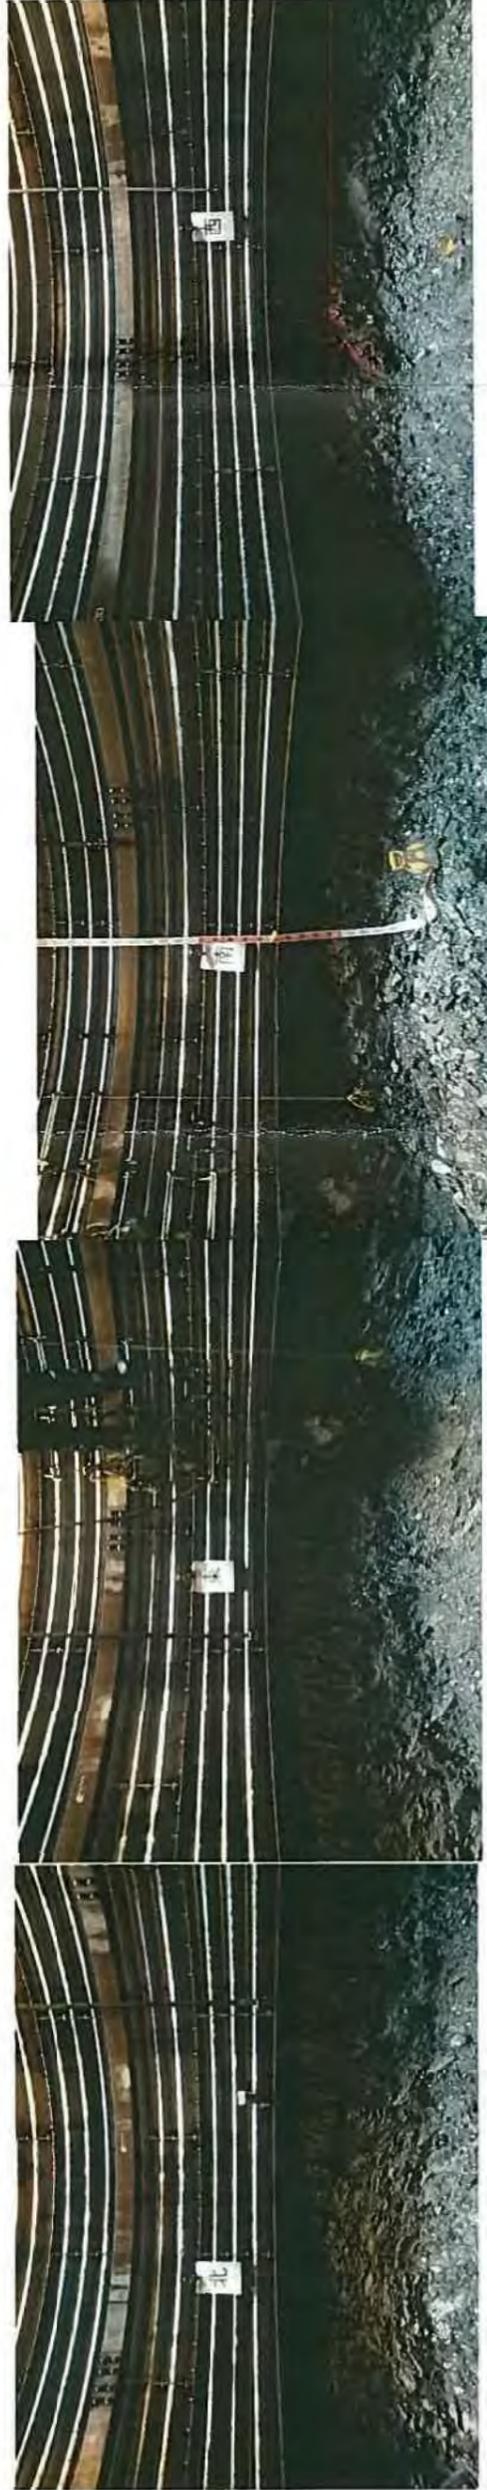

GL-14.5~15.5



GL-15.05



トンネルの影響が  
緩み傾向が強い